


"Quality & Integrity Since 1968"

Mark Line Industries Inc. Corporate Offices 51687 CR 133, Bristol, IN 46507 ph: 574.825.5851

www.marklineindustries.com

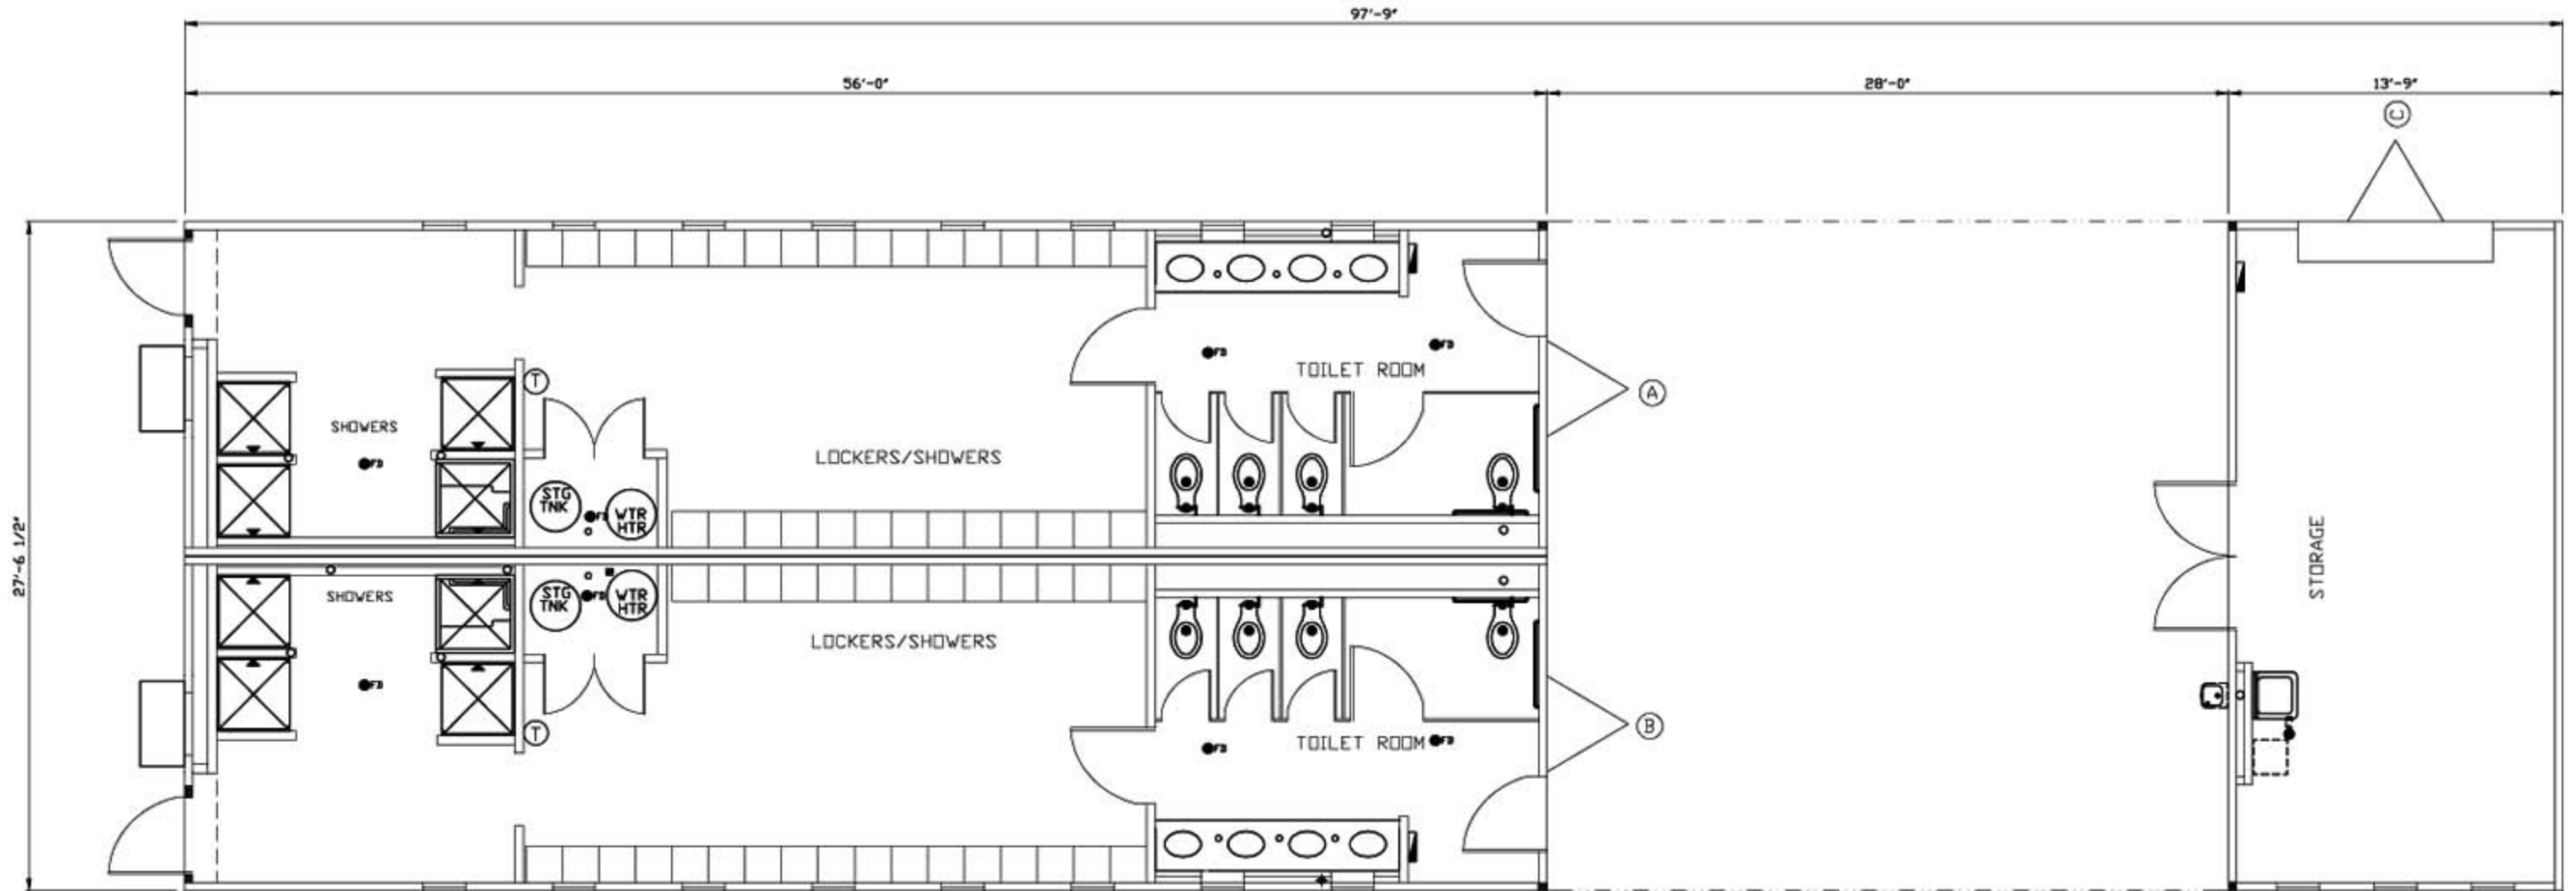

ARCHITECTURE PLAN

**PROPRIETARY
AND
CONFIDENTIAL**

These designs contain proprietary information and are confidential and may not be used or disclosed without the written consent of Mark Line Ind. Inc.

